



SELKIRK COLLEGE EMERGENCY ACCESS STUDY


FRANK BEINDER WAY, CASTLEGAR, BC

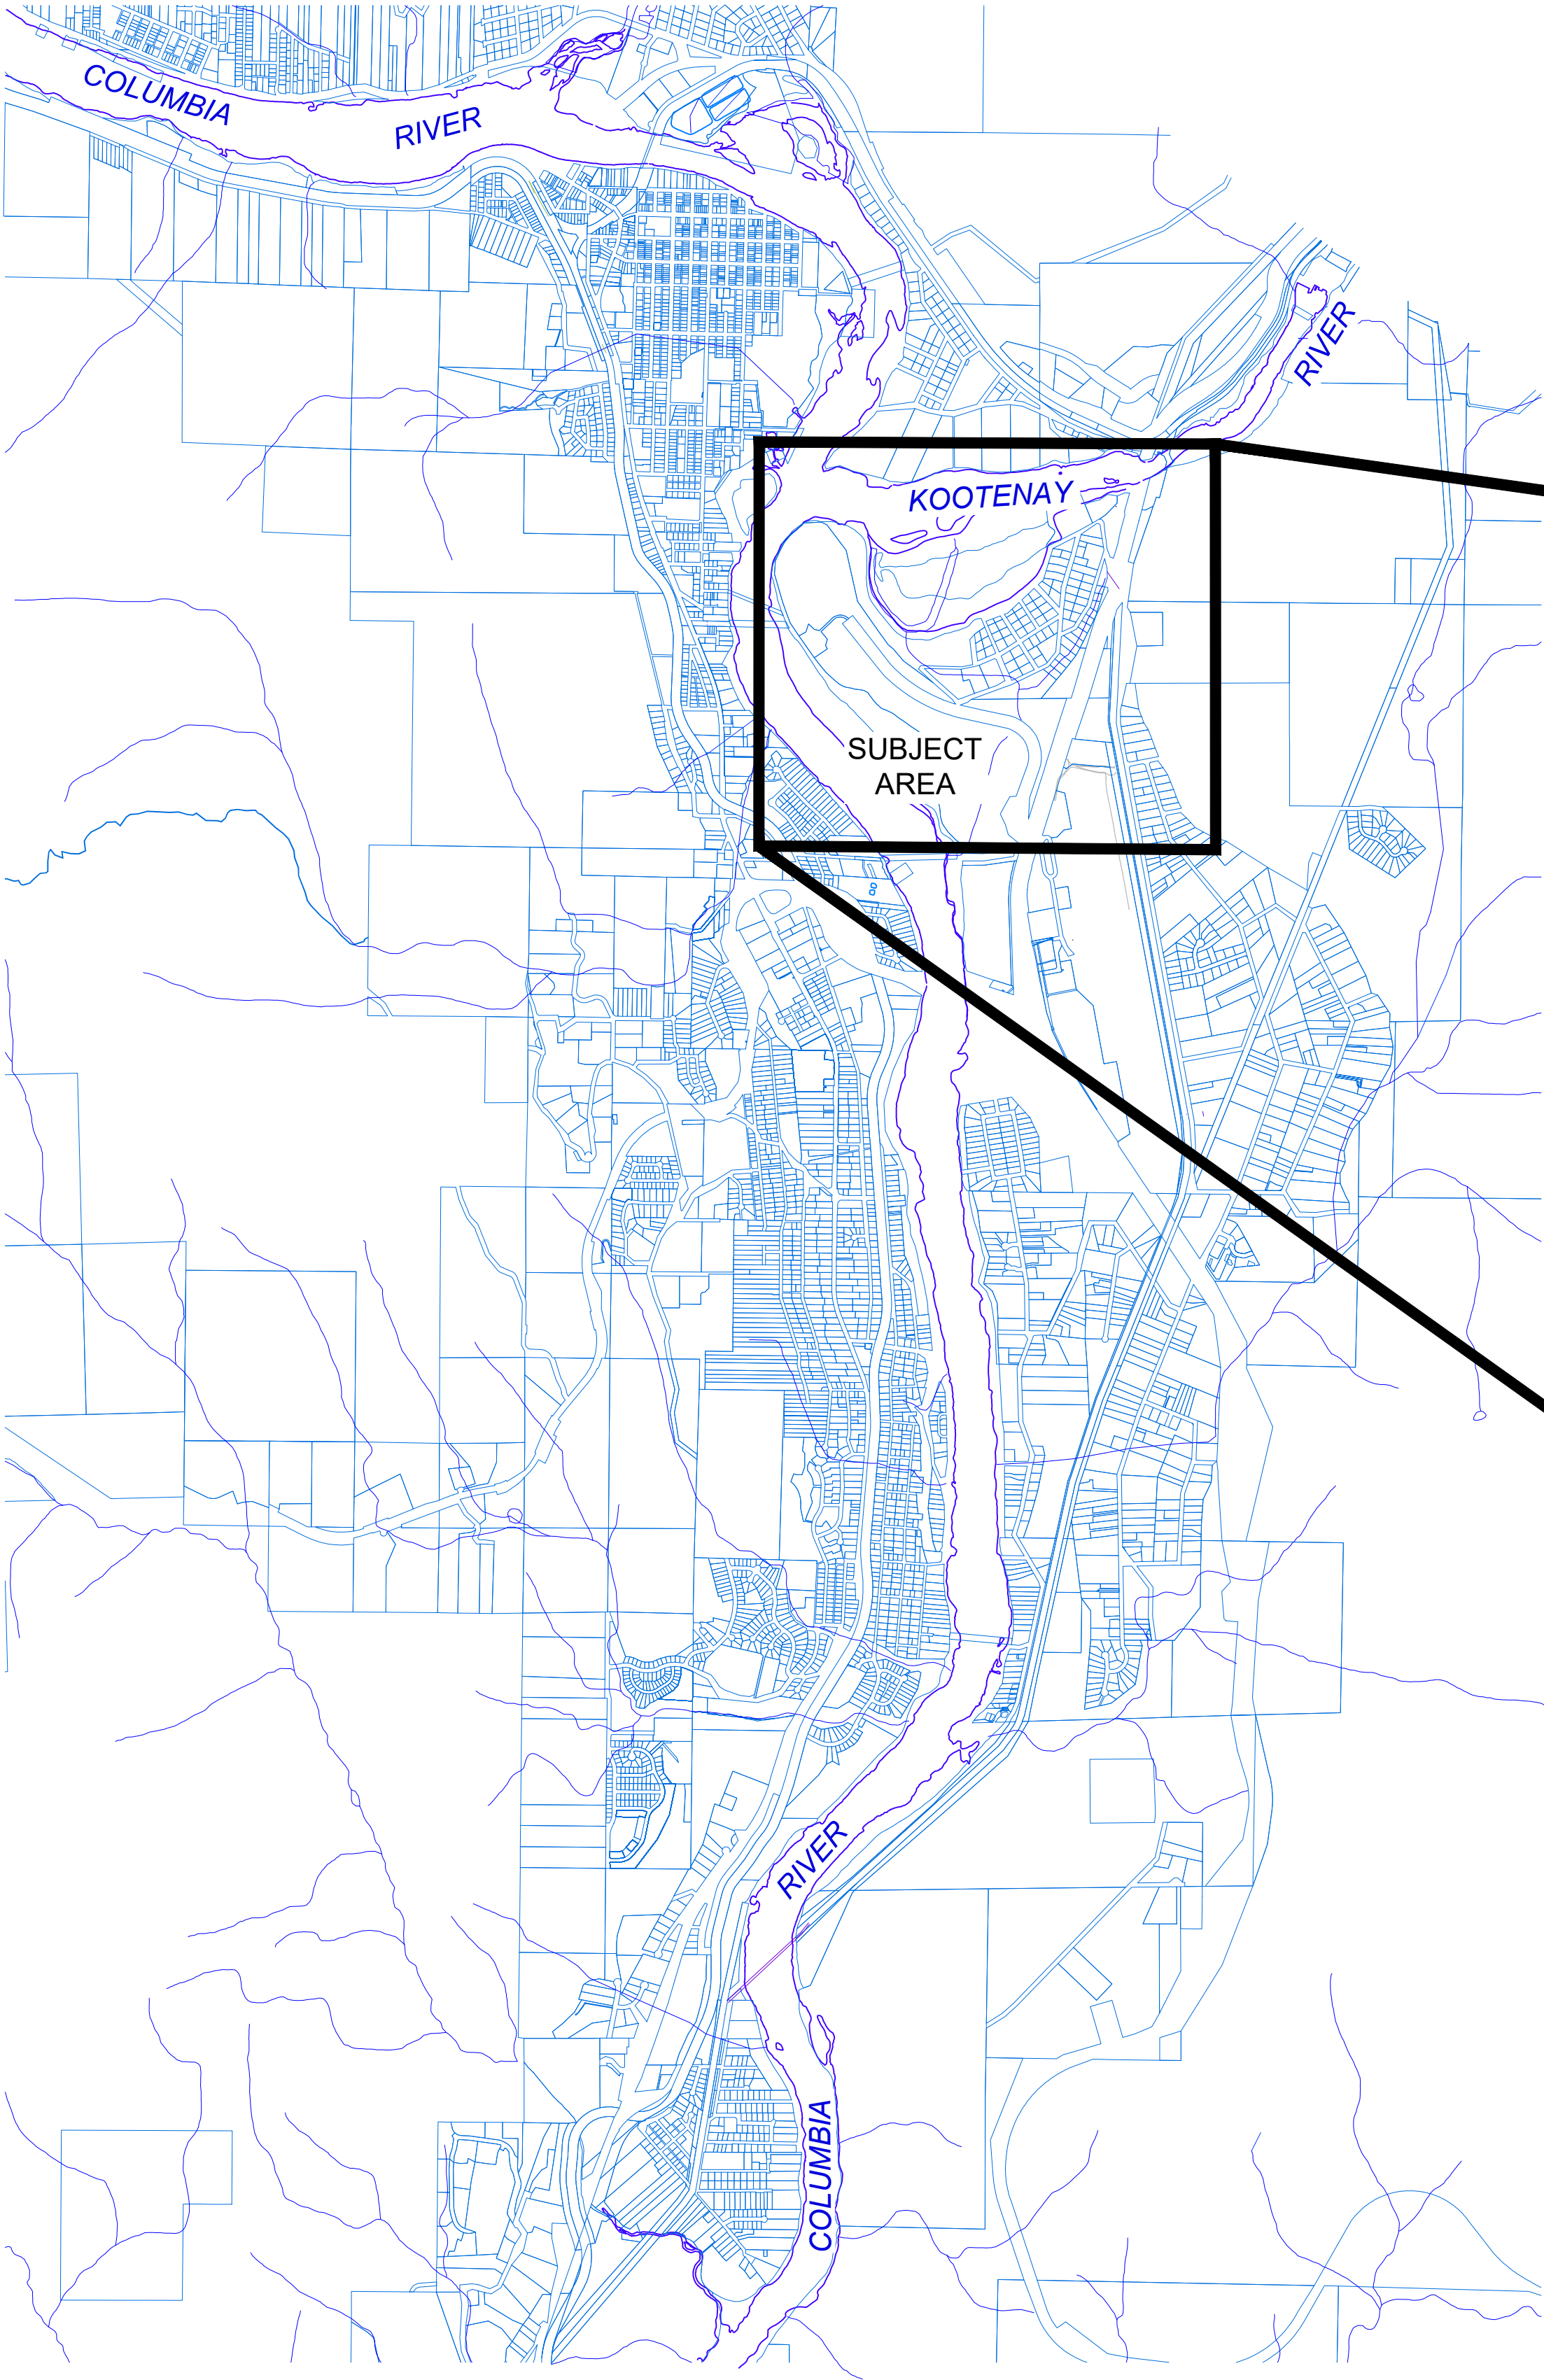


SUBJECT
AREA

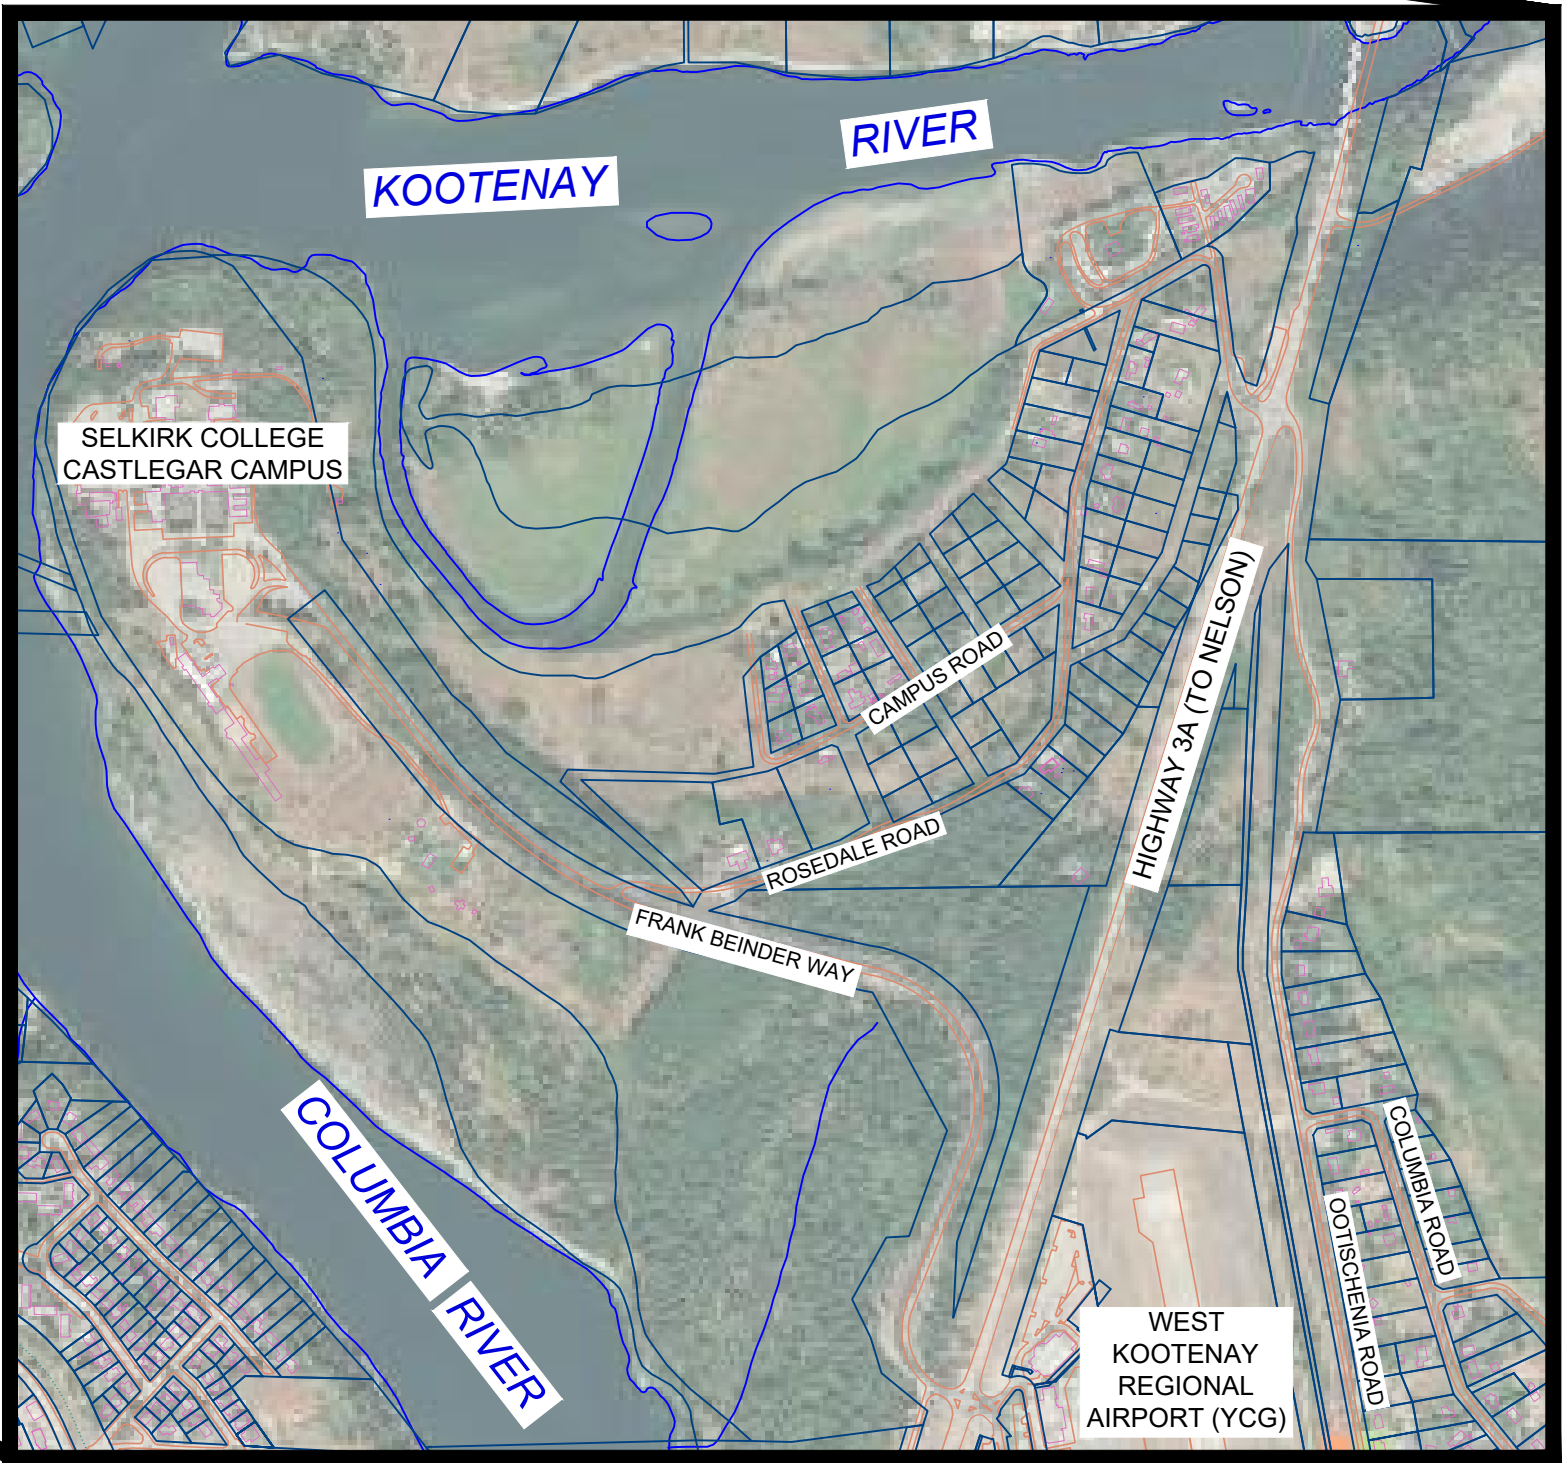

LOT A, PLAN NEP5581, DISTRICT LOT 10, KOOTENAY LAND
DISTRICT, EXCEPT PLAN 17337, & DL 4598 & EXC PL SRW 7271

 


CITY OF CASTLEGAR AND AREA - PARTIAL PLAN

 

DRAWING INDEX

C1 - LOCATION PLAN AND DRAWING INDEX
C2 - EXISTING SITE PLAN
C3 - OPTION 1 PLAN / PROFILE
C4 - OPTION 2 PLAN / PROFILE
C5 - OPTION 3 PLAN / PROFILE

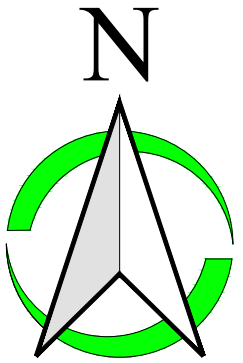

PLAN ROTATION 0°

DRAWING COORDINATE SYSTEM
UNIVERSAL TRANSVERSE MERCATOR ZONE 11N
NORTH AMERICAN DATUM 1983 (CSRS)

A 05/06/2026 FEASIBILITY STUDY

A	05/06/2026	EL	FEASIBILITY STUDY	GH
No.	DD/MM/YYYY	BY	ISSUE	ENG.

No.	DD/MM/YYYY	BY	REVISIONS FOR ISSUE A	ENG.
-----	------------	----	-----------------------	------



ENGINEERING (2012) LTD.
Civil • Structural • Building Design
2248 Columbia Ave. Castlegar, B.C. V1N 2X1 Ph: (888) 617-6927
BC Permit to Practice No. 1003247


SELKIRK COLLEGE
EMERGENCY ACCESS STUDY
CASTLEGAR CAMPUS, FRANK BEINDER WAY

LOCATION PLAN
AND DRAWING INDEX

DRAWN BY	DATE
EL	26/05/2026
CHECKED BY	DATE
GH	05/06/2026
APPROVED BY	DATE
GH	05/06/2026

HOR. SCALE	AS SHOWN
PROJECT FILE No.	C26303-013
SHEET	# IN SET
C1	5
ISSUE	REV.
A	

PRELIMINARY

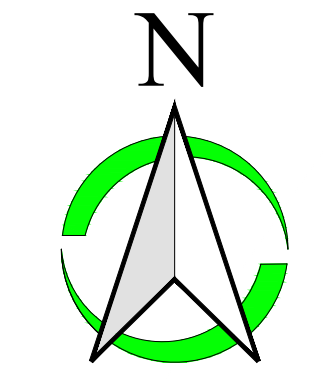

PLAN ROTATION 0°

0 1:2000 80

HORIZONTAL SCALE

DRAWING COORDINATE SYSTEM
UNIVERSAL TRANSVERSE MERCATOR ZONE 11N
NORTH AMERICAN DATUM 1983 (NAD83)

CERTIFICATION OF THE CONTENTS OF THIS DRAWING AND APPROVAL OF THE INCORPORATED DESIGN BY A PROFESSIONAL SIGNING AUTHORITY ARE PROVIDED BY ATTACHMENT OF THE APPROPRIATE SEAL AND DATED SIGNATURE. DRAWINGS WITHOUT THIS CERTIFICATION ARE NOT TO BE USED FOR PERMITTING APPLICATION, APPROVALS OR CONSTRUCTION PURPOSES.

BASE CONTOUR MAP, CADASTRE AND EXISTING INFRASTRUCTURE ADJACENT TO DEVELOPMENT AREA SUPPLIED BY OTHERS AND IS FOR INFORMATION ONLY.

PRELIMINARY



ENGINEERING (2012) LTD.
Civil • Structural • Building Design
2248 Columbia Ave. Castlegar, B.C. V1N 2X1 Ph: (888) 617-6927
BC Permit to Practice No. 1003247

No.	DD/MM/YYYY	BY	REVISIONS FOR ISSUE A	ENG.


A 05/06/2026 FEASIBILITY STUDY				
A	05/06/2026	EL	FEASIBILITY STUDY	GH
No.	DD/MM/YYYY	BY	ISSUE	ENG.

DRAWN BY	DATE
EL	26/05/2026
CHECKED BY	DATE
GH	05/06/2026
APPROVED BY	DATE
GH	05/06/2026

SELKIRK COLLEGE
EMERGENCY ACCESS STUDY
CASTLEGAR CAMPUS, FRANK BEINDER WAY


EXISTING SITE PLAN

HOR. SCALE	1:2000	VERT. SCALE	
PROJECT FILE No.	C26303-013		
SHEET	C2	# IN SET	5
ISSUE	A	REV.	

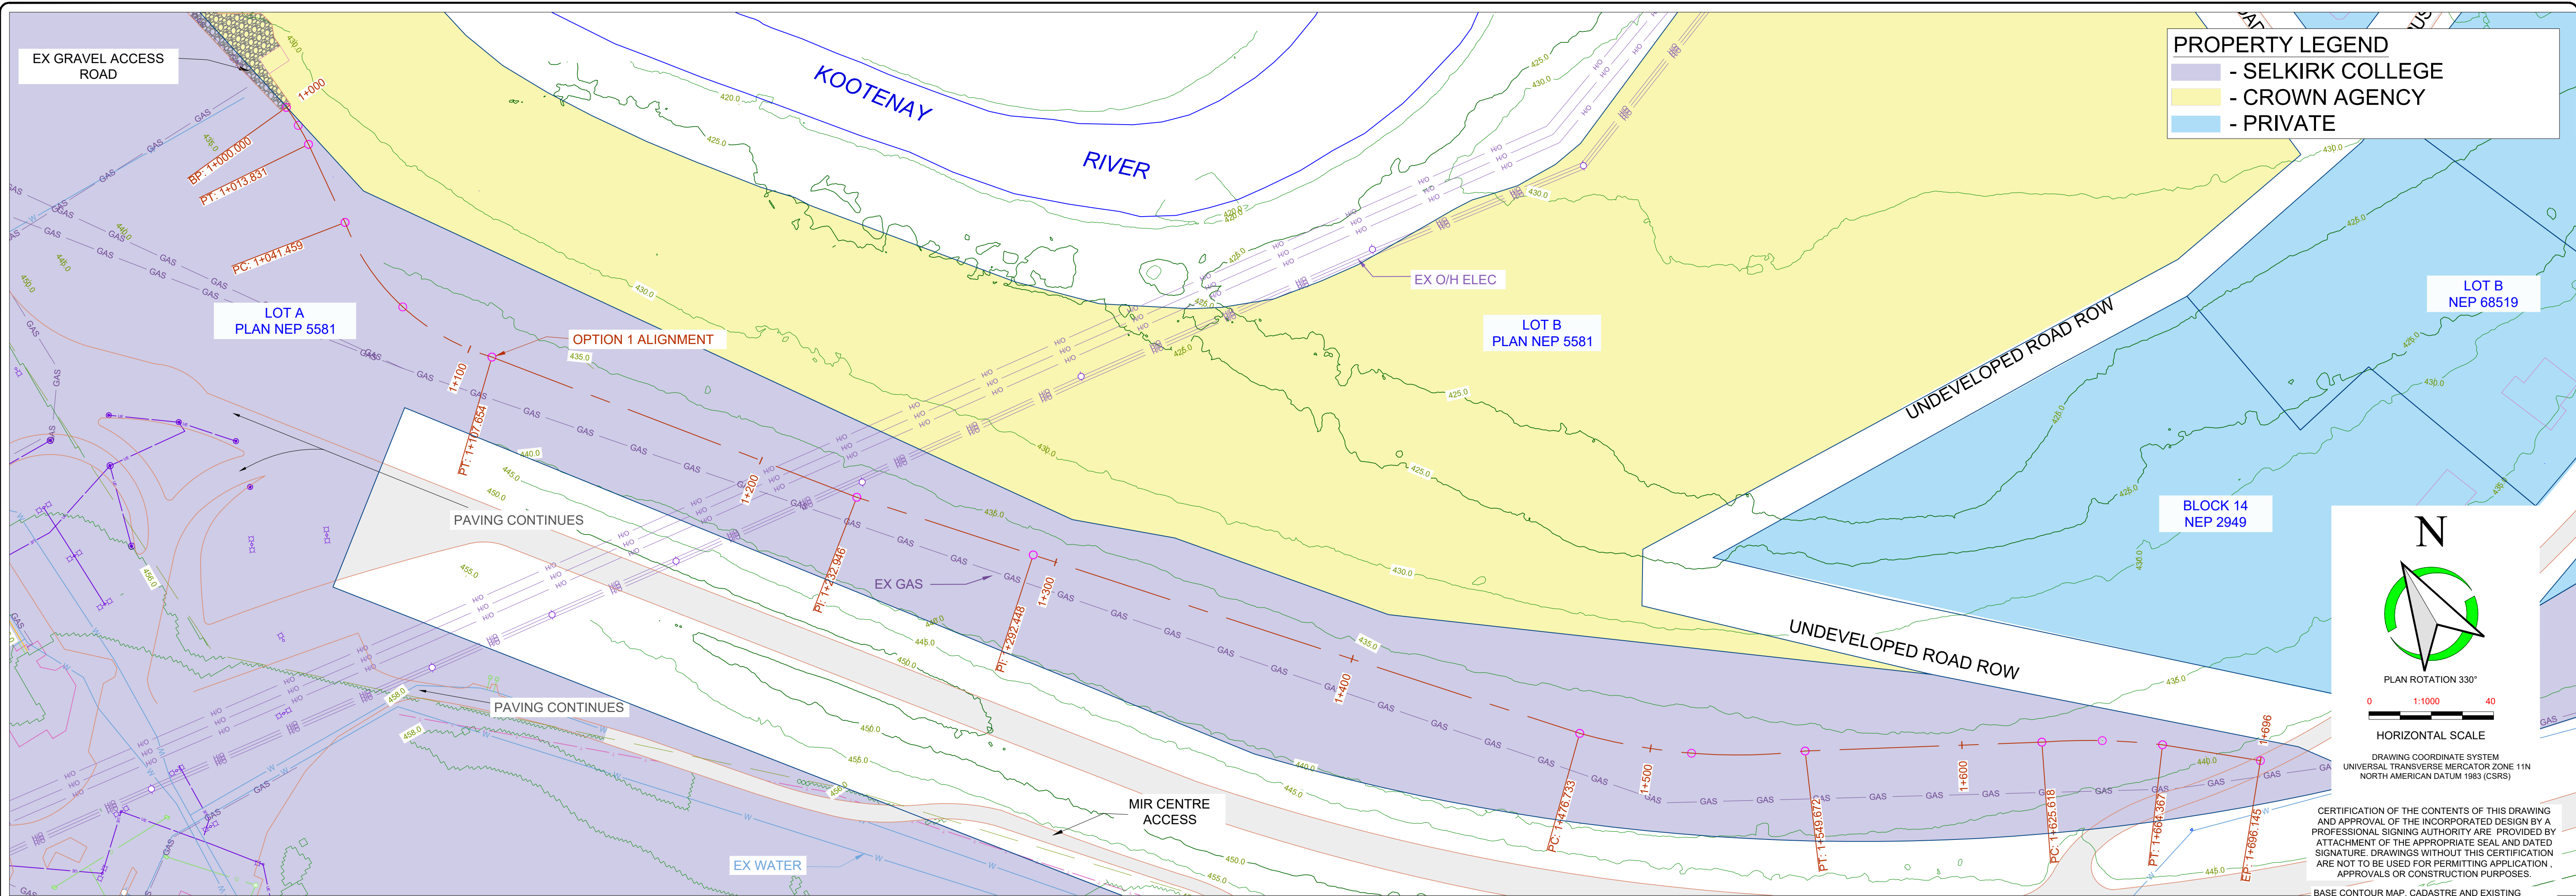

OPTION 1 PLAN

SCALE: 1:1000H

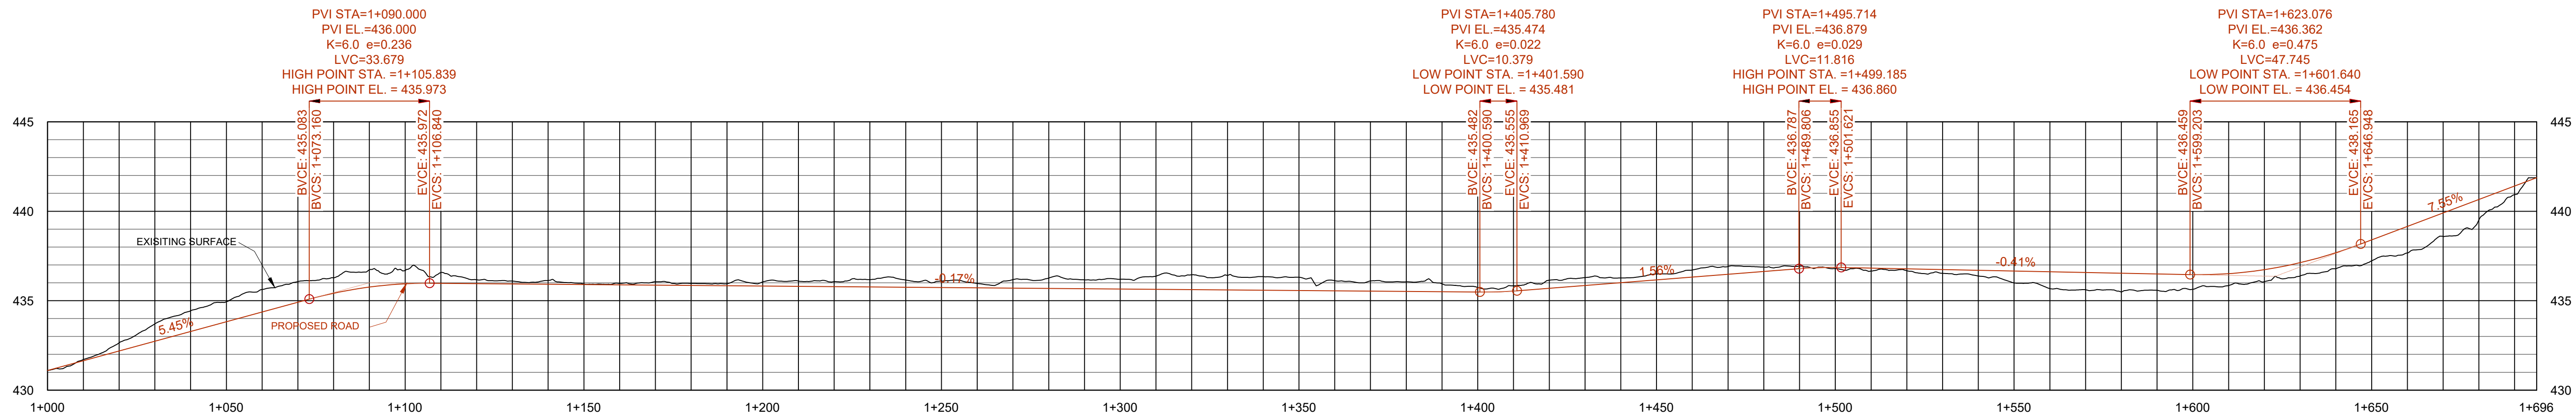

OPTION 1 PROFILE

SCALE: 1:1000H 1:200V

PRELIMINARY

No.	DD/MM/YYYY	BY	REVISIONS FOR ISSUE A	ENG.

A	05/06/2026	FEASIBILITY STUDY	GH

DRAWN BY	DATE
EL	26/05/2026
CHECKED BY	DATE
GH	05/06/2026
APPROVED BY	DATE
GH	05/06/2026

